


DO NOT SCALE

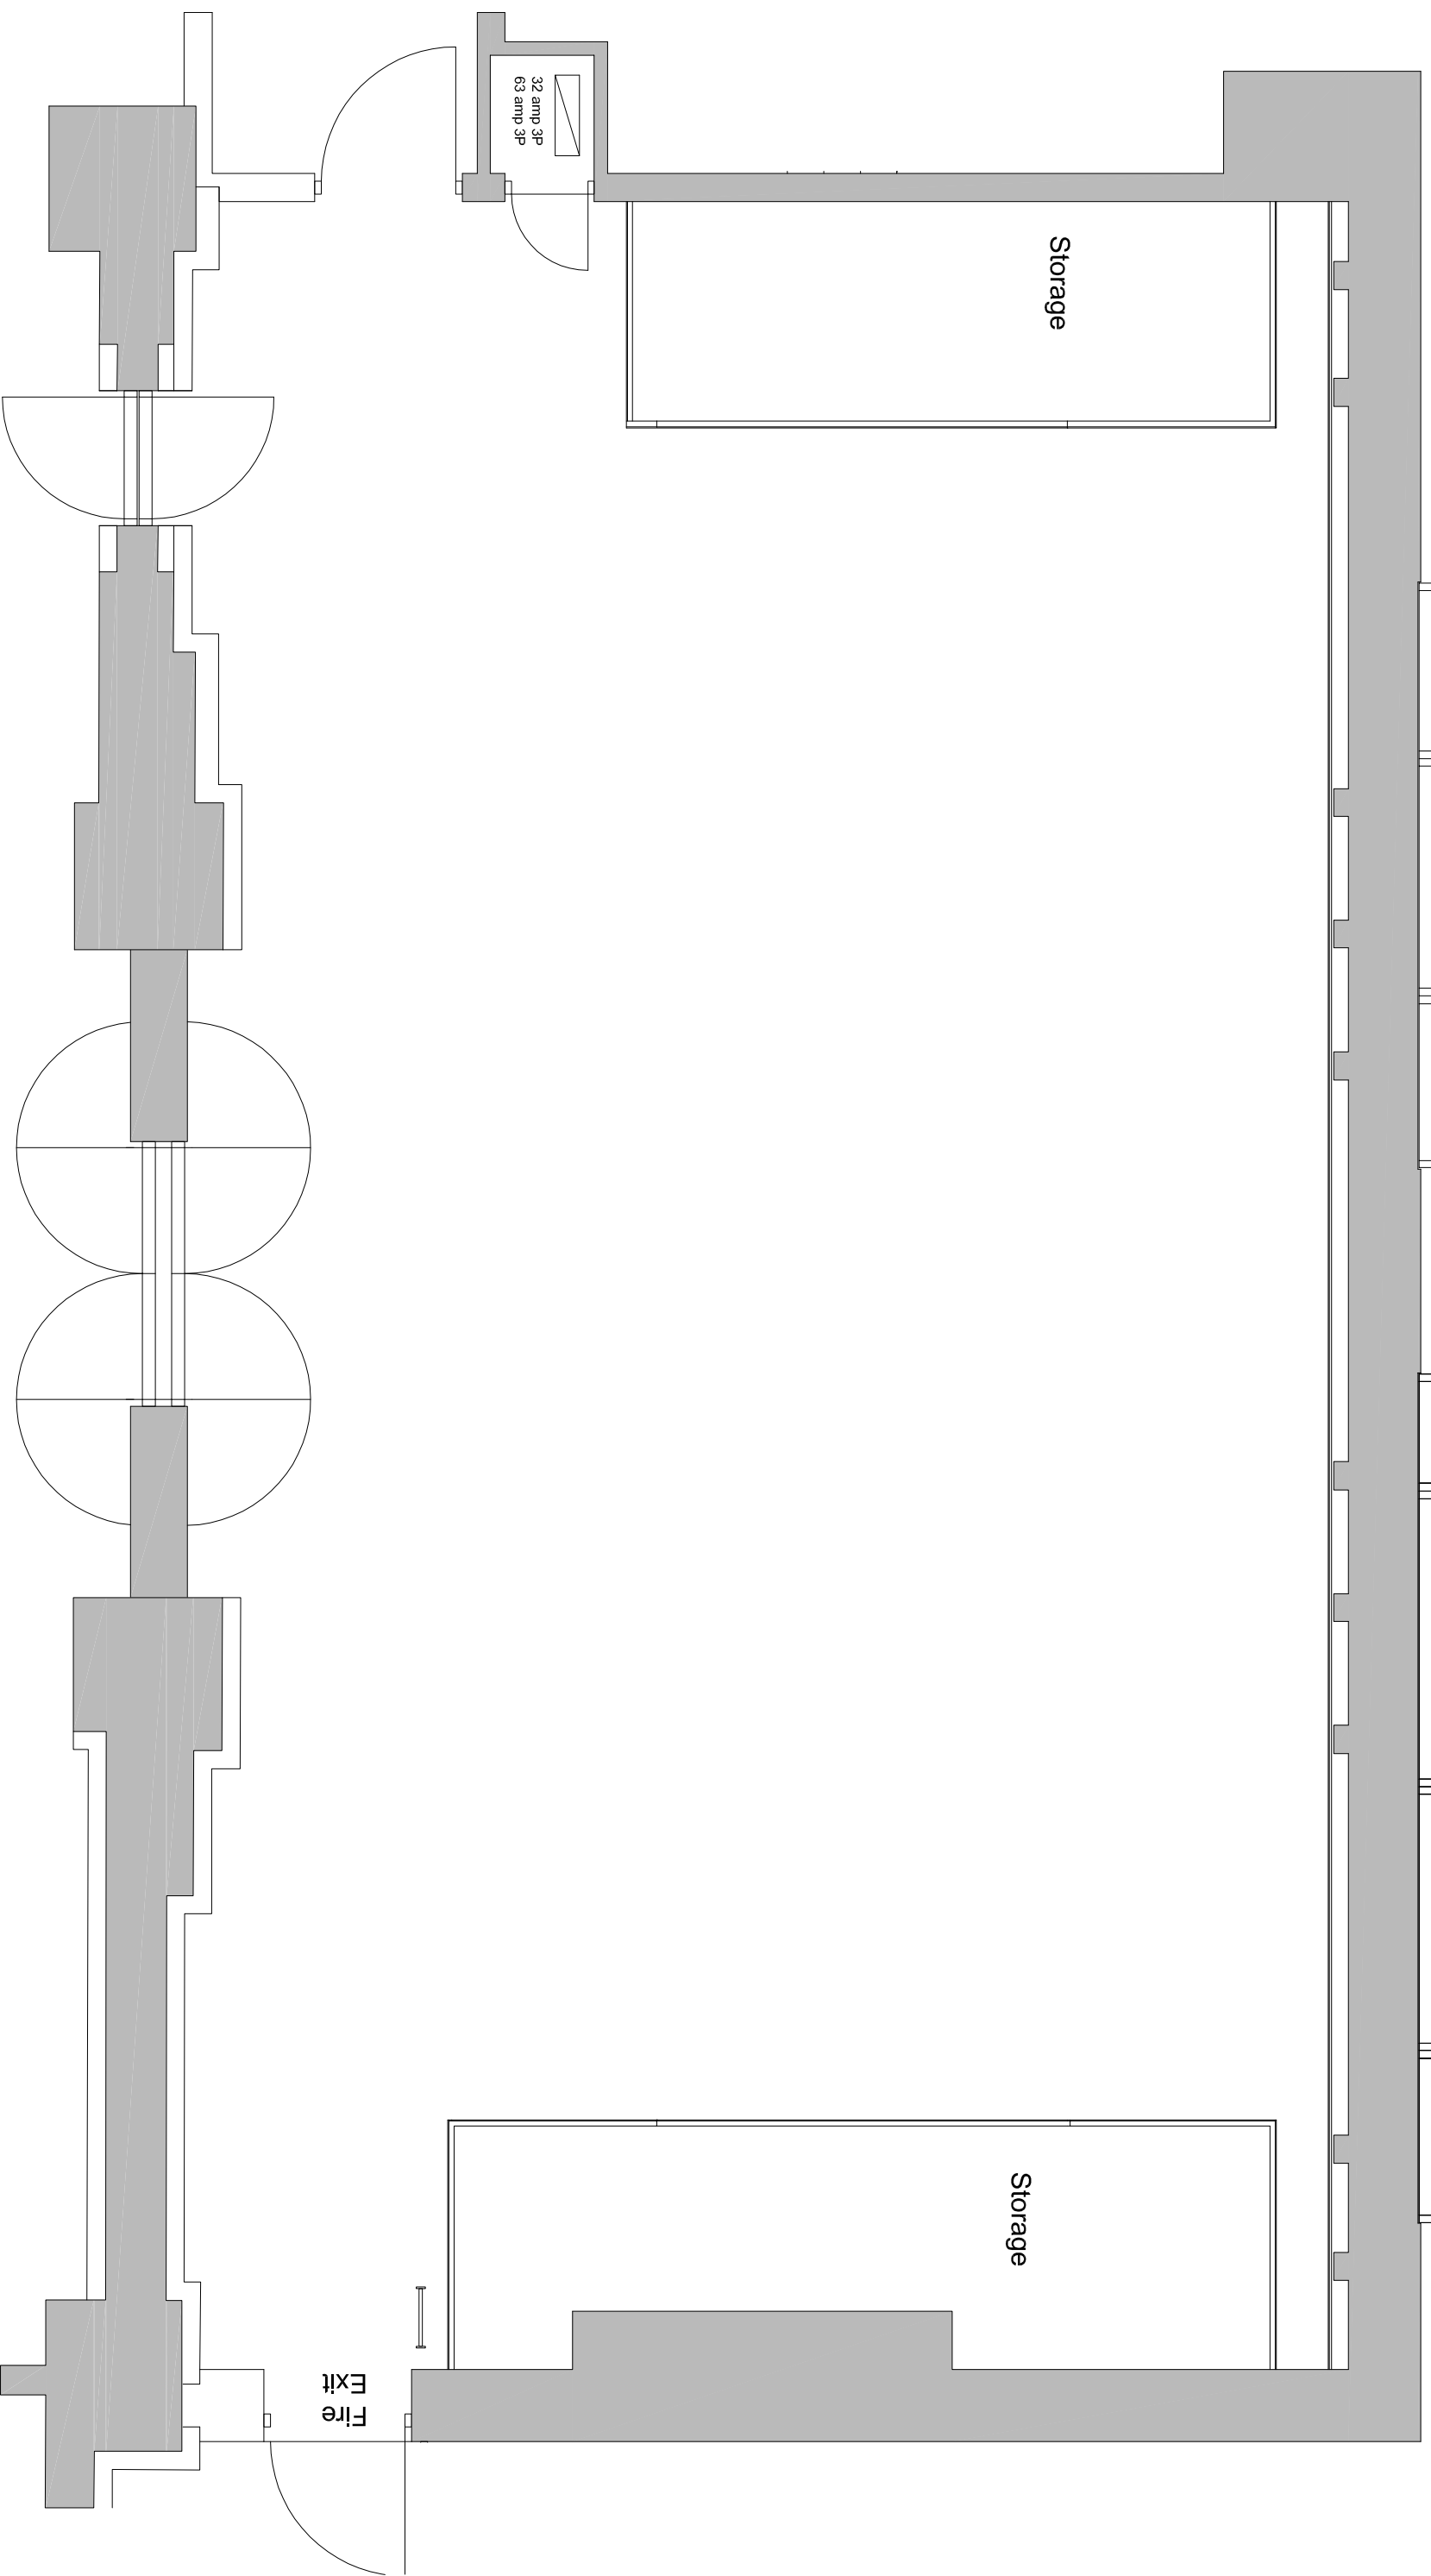

**Key**

- ⊕ Floor Rigging point SWL 500kg
- ⊕ Ceiling Rigging Point SWL 500kg
- ▲ Wall Rigging Point SWL 500kg



<b>national centre for circus arts</b>	
Coronel Street, London, N1 6HD Tel: 020 7615 4141 www.nationalcircus.org.uk	
project	date
client	JUNE 2016
venue	CREATION STUDIO
drawing title	scale 1:50 on A3
Plan - <b>Studio</b>	
drawn by	drawing no.