



Hoxton Square

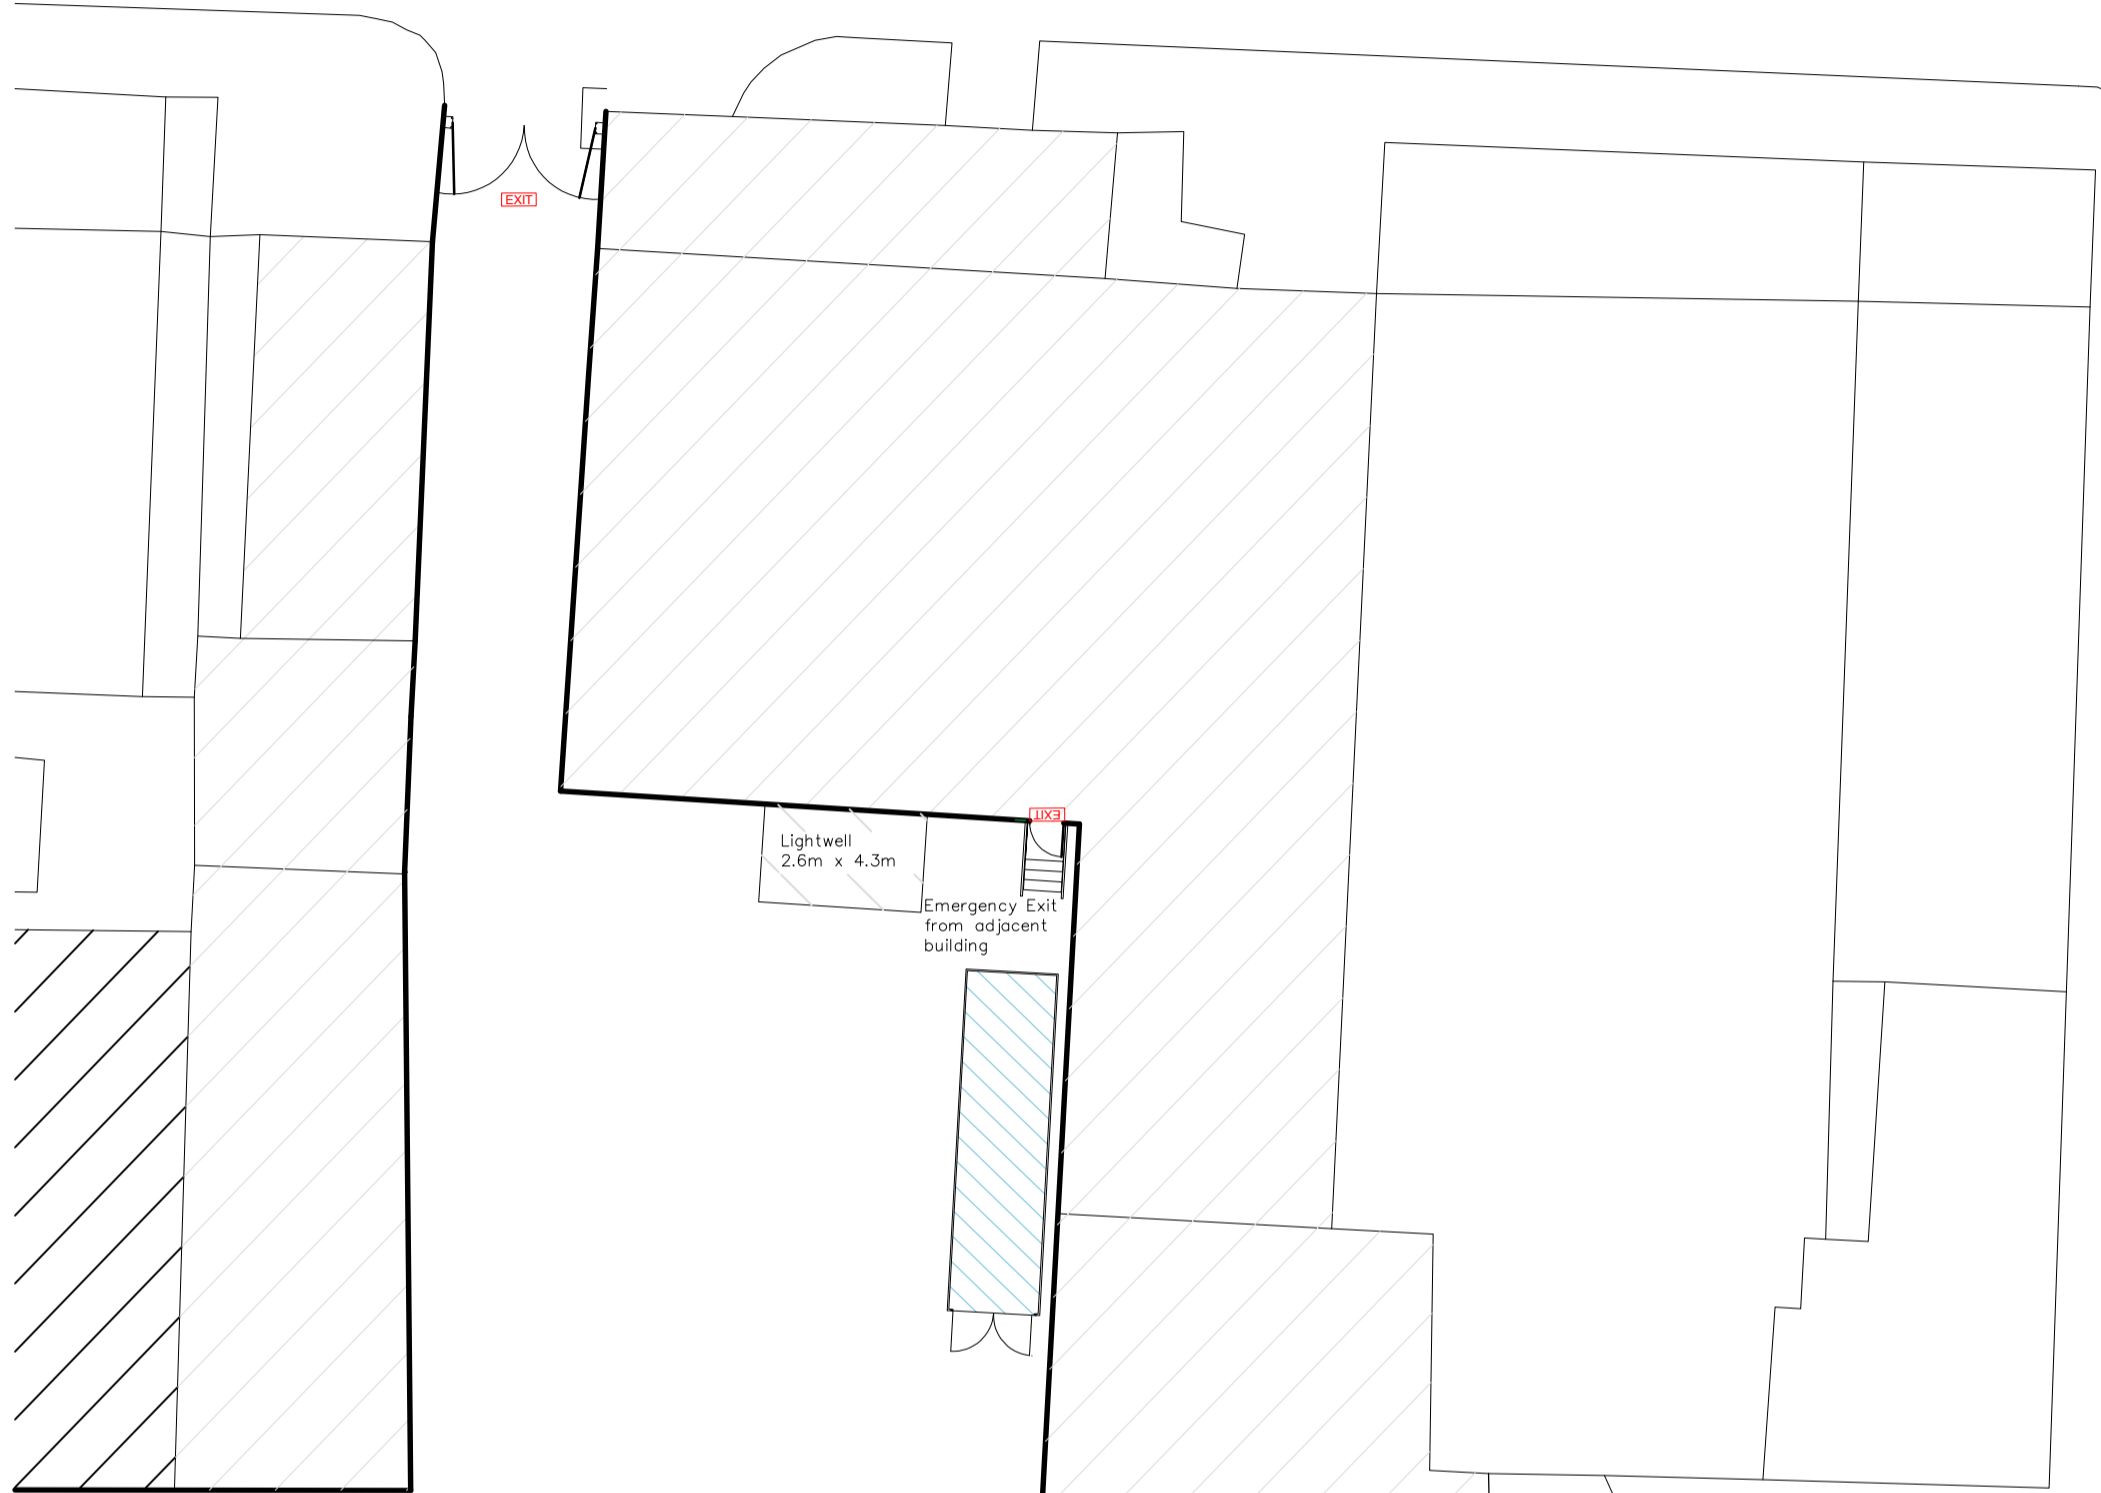


Lightwell  
2.6m x 4.3m

Emergency Exit  
from adjacent  
building

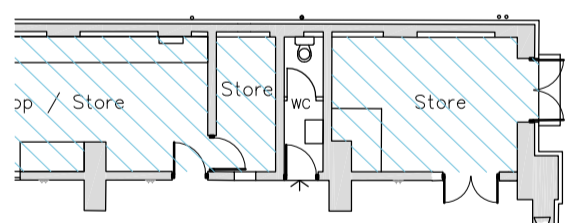

Production Chamber  
25m x 17m  
425sq m  
1m to grid

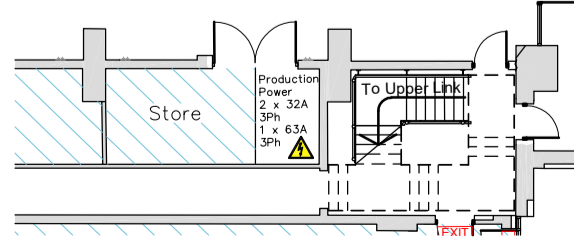


Production Power  
2 x 32A  
3Ph  
1 x 63A  
3Ph

To Upper Link

Load in Doors  
3.2m(w) x 3.4m(h)

Courtyard  
36m x 15m  
540sq m

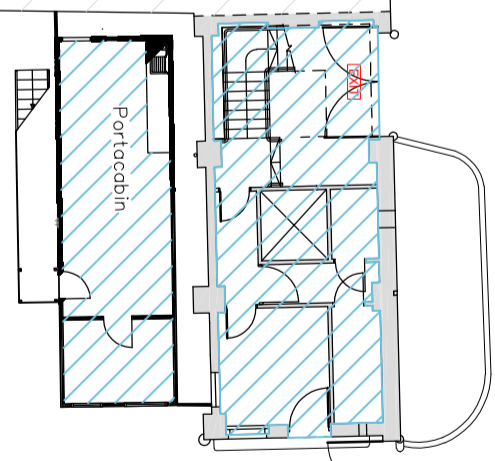


Portacabin

Lower Link  
20m x 5.8m  
105sq m  
3.2m high

Coronet Street

No Access

Fire Exit

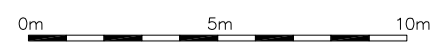

**Shoreditch Electric  
Light Station**  
National Centre for Circus Arts  
Coronet Street, London, N1 6HD  
Tel: 020 7613 8258  
shoreditchelectric.com

project	date
drawing title	scale
<b>Courtyard</b>	1:200 on A3
	Rev: Nov2019