


Generating Chamber Section
Facing East

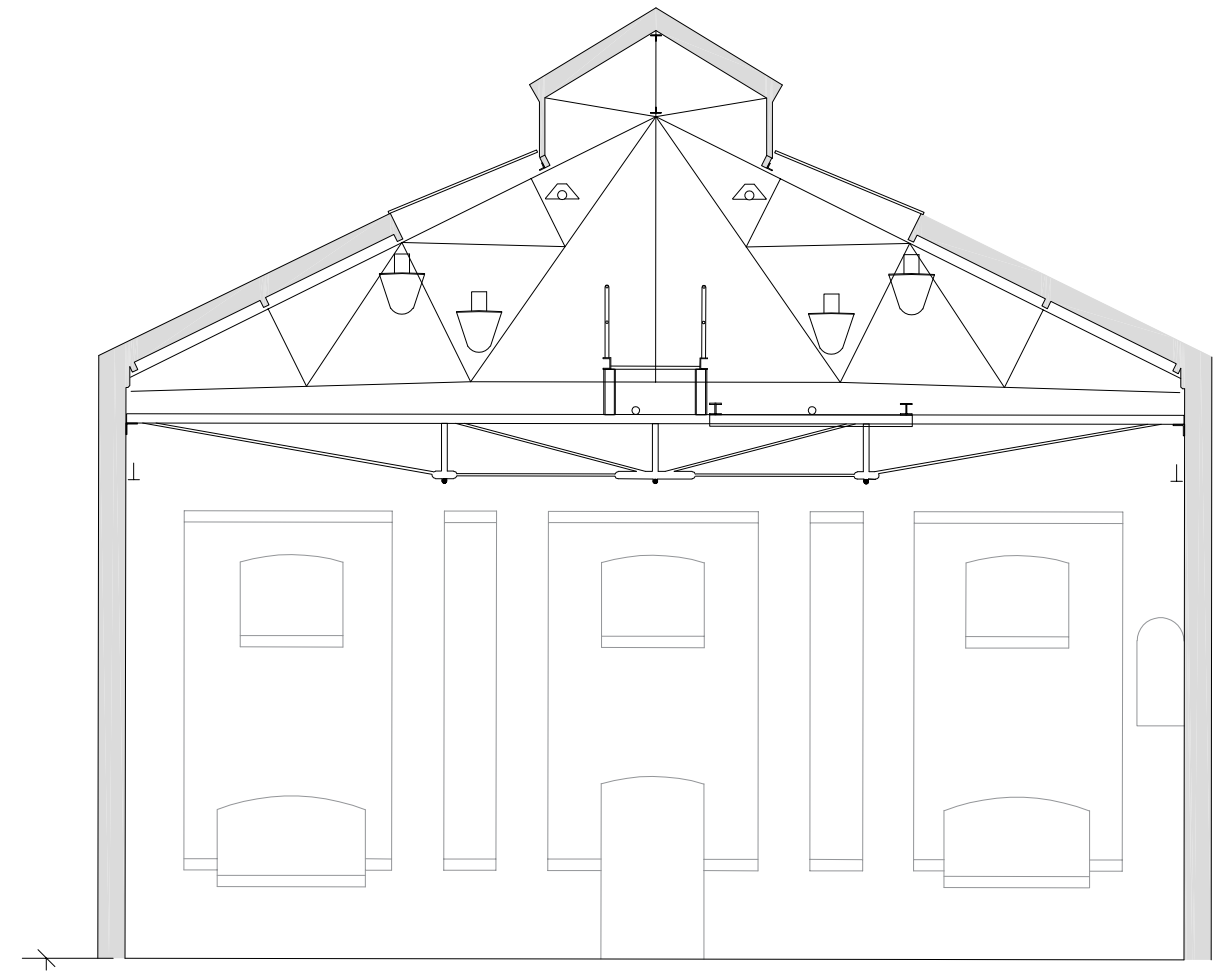

Generating Chamber Elevation
Facing South

13A Socket



Not Available



Emergency Exit



Shoreditch Electric Light Station National Centre for Circus Arts Coronet Street, London, N1 6HD Tel: 020 7613 8258 shoreditchelectric.com	project	date
	drawing title Generating Chamber Section and Elevation	scale 1:100 on A3
		Rev: Nov2019