





odd in Doors
n(w) x 3.4m(h)

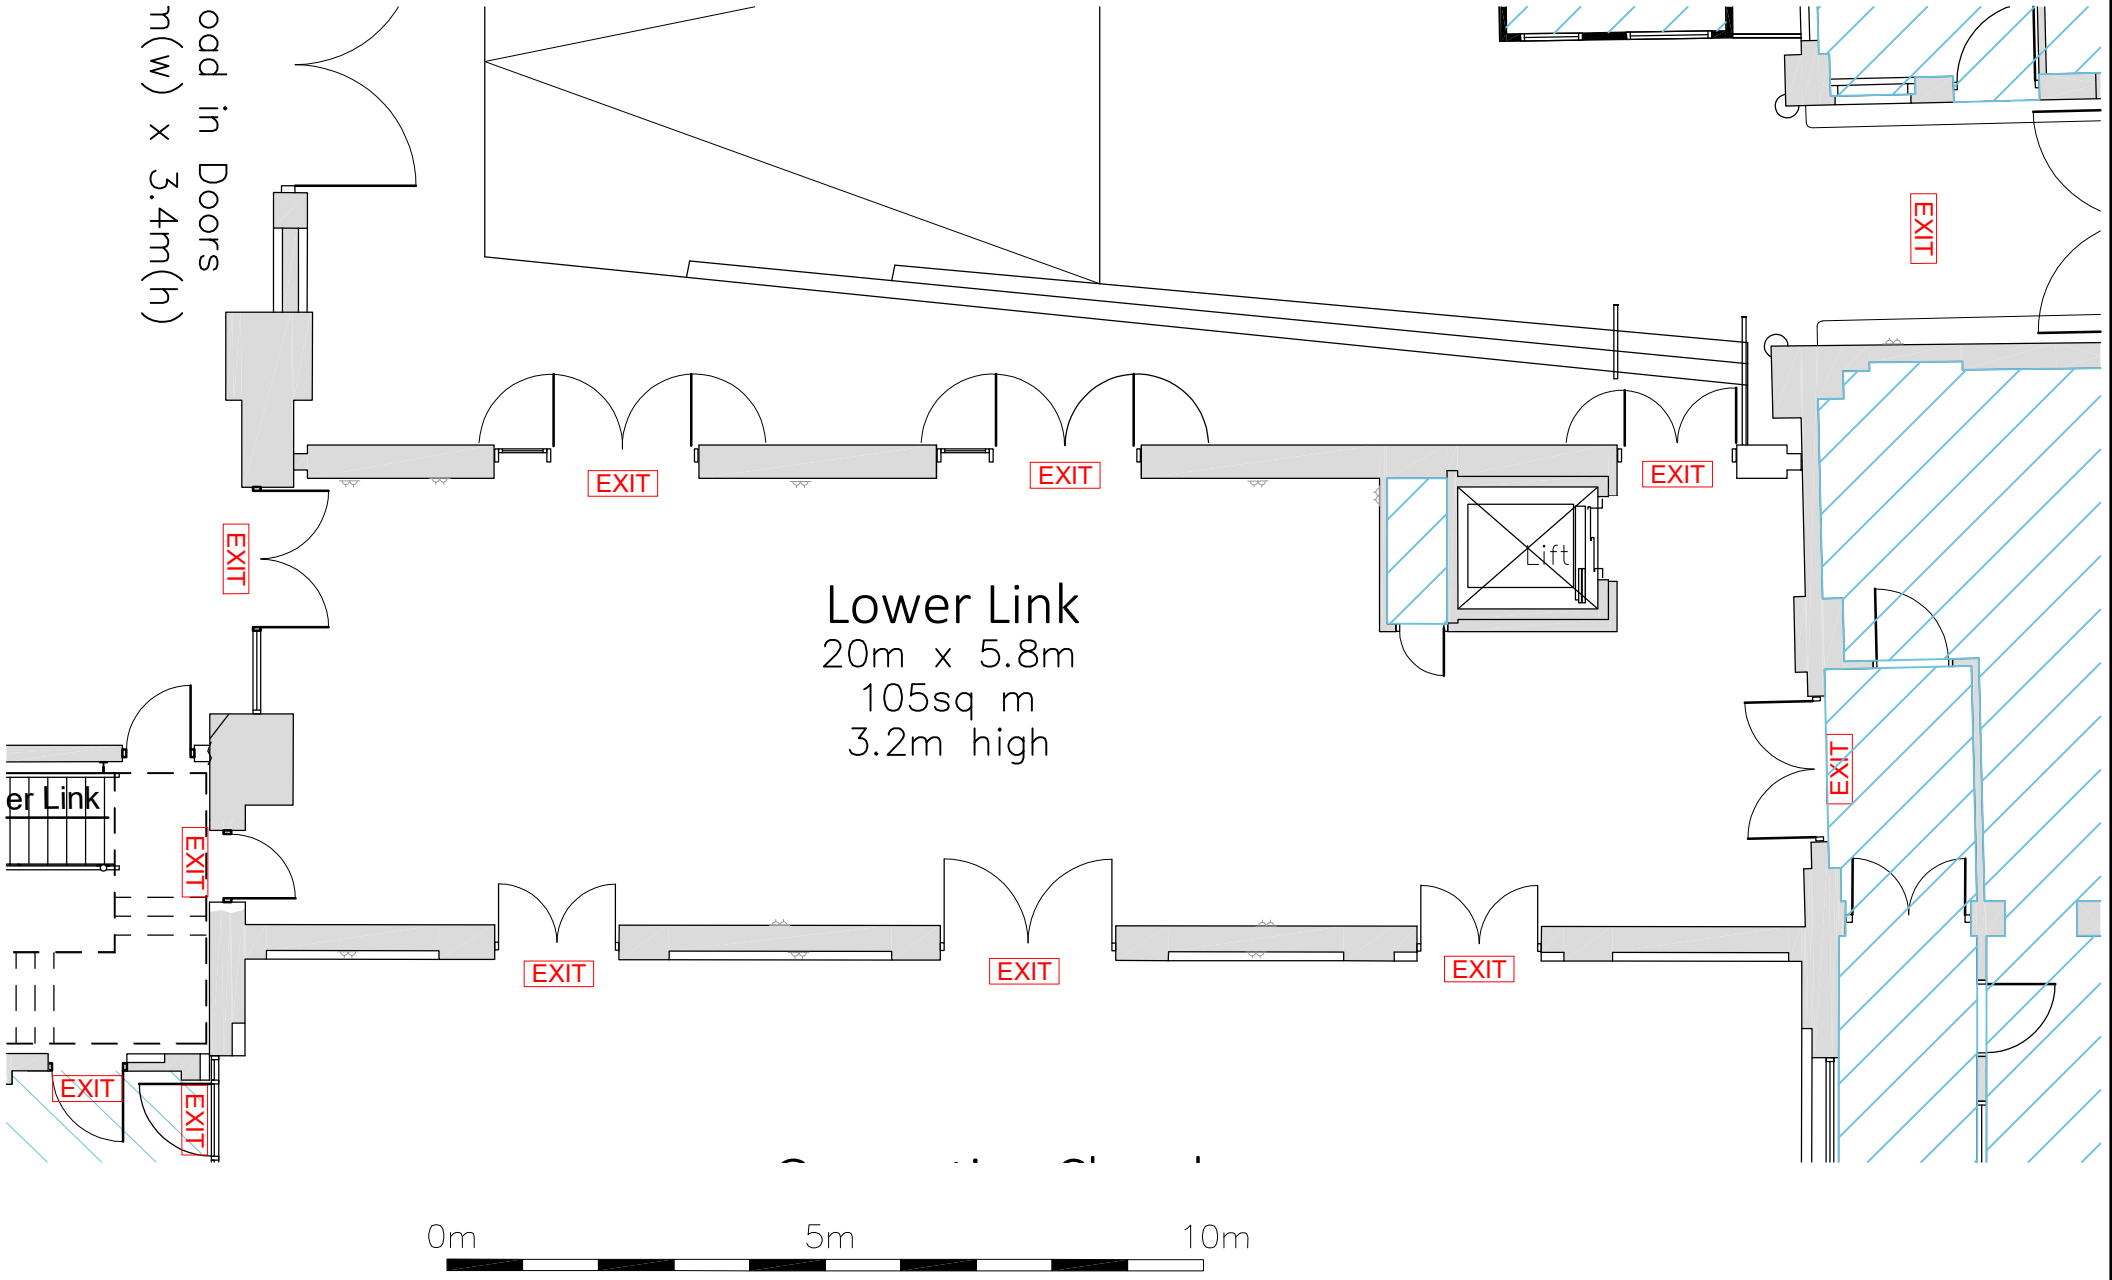

Lower Link
20m x 5.8m
105sq m
3.2m high



-  13A Socket
-  Not Available
-  Emergency Exit

Shoreditch Electric Light Station National Centre for Circus Arts Coronet Street, London, N1 6HD Tel: 020 7613 8258 shoreditchelectric.com	project	date
	scale	1:100 on A4
drawing title		Rev: Nov2019
Lower Link		